



Appendix 6. Local Centre Diversity of Use Plans





Blackpool Road/ Woodplumpton Road Local Centre Preston



Boundaries

- Recommended Centre Boundary
- Centre Boundary
- Centre Boundary

Diversity of Use


- Convenience
- Comparison
- Retail Service
- Leisure Service
- Financial and Business Service
- Vacant
- Other

Drawn by: CL

Drawing No.

Checked by: JV

Revision No.

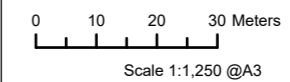


18 February 2019

NGR: 352062E 430741N

© Crown Copyright All rights reserved. Licence number: 10001850
© Preston City Council



The Pavilion, 1st Floor
Botleigh Grange
Office Campus
Hedge End
Southampton
Hampshire, SO30 2AF

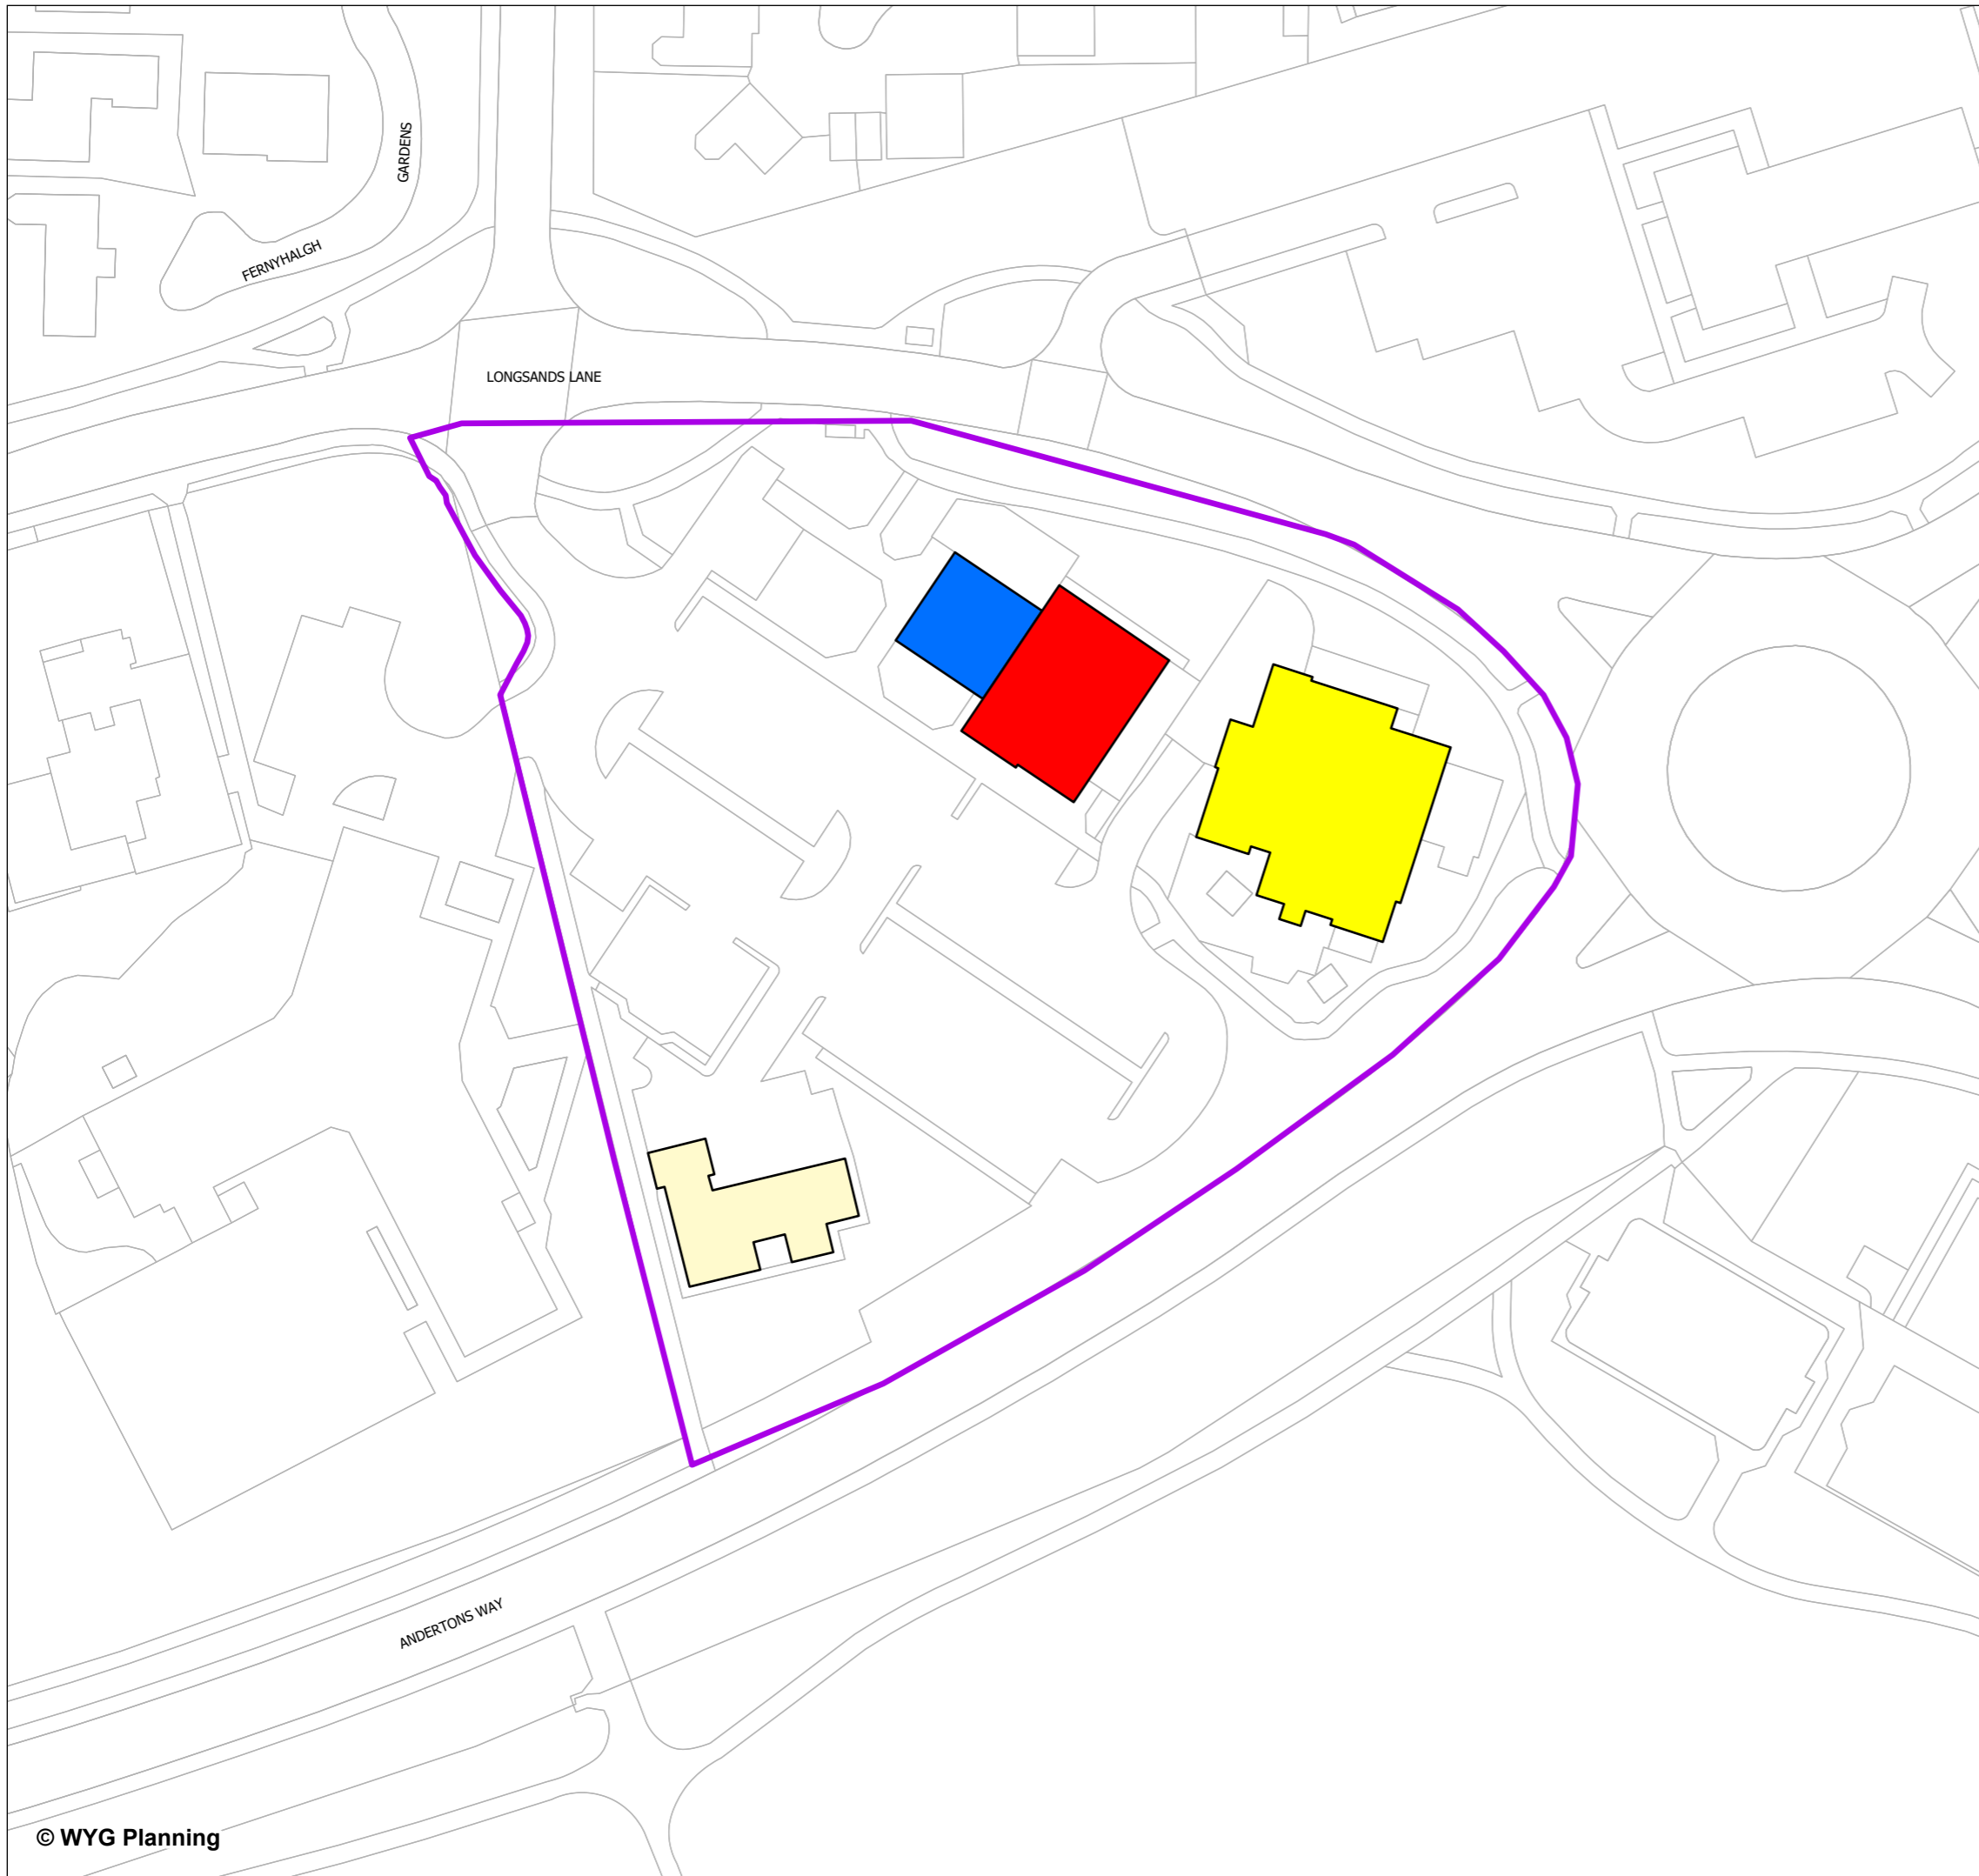

Longsands Lane Local Centre
Preston



Boundaries

- Recommended Centre Boundary
- Centre Boundary

Diversity of Use


- Convenience
- Comparison
- Retail Service
- Leisure Service
- Financial and Business Service
- Vacant
- Other

Drawn by: CL

Drawing No.

Checked by: JV


Revision No.

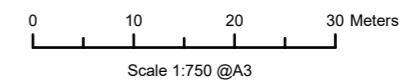


18 February 2019

NGR: 355717E 432445N

© Crown Copyright All rights reserved. Licence number: 10001850
© Preston City Council

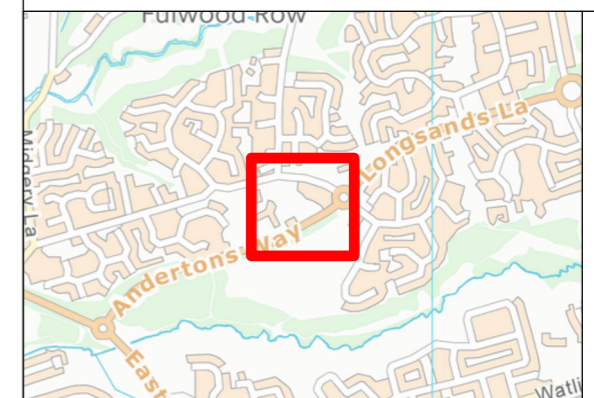

The Pavilion, 1st Floor
Botleigh Grange
Office Campus
Hedge End
Southampton
Hampshire, SO30 2AF

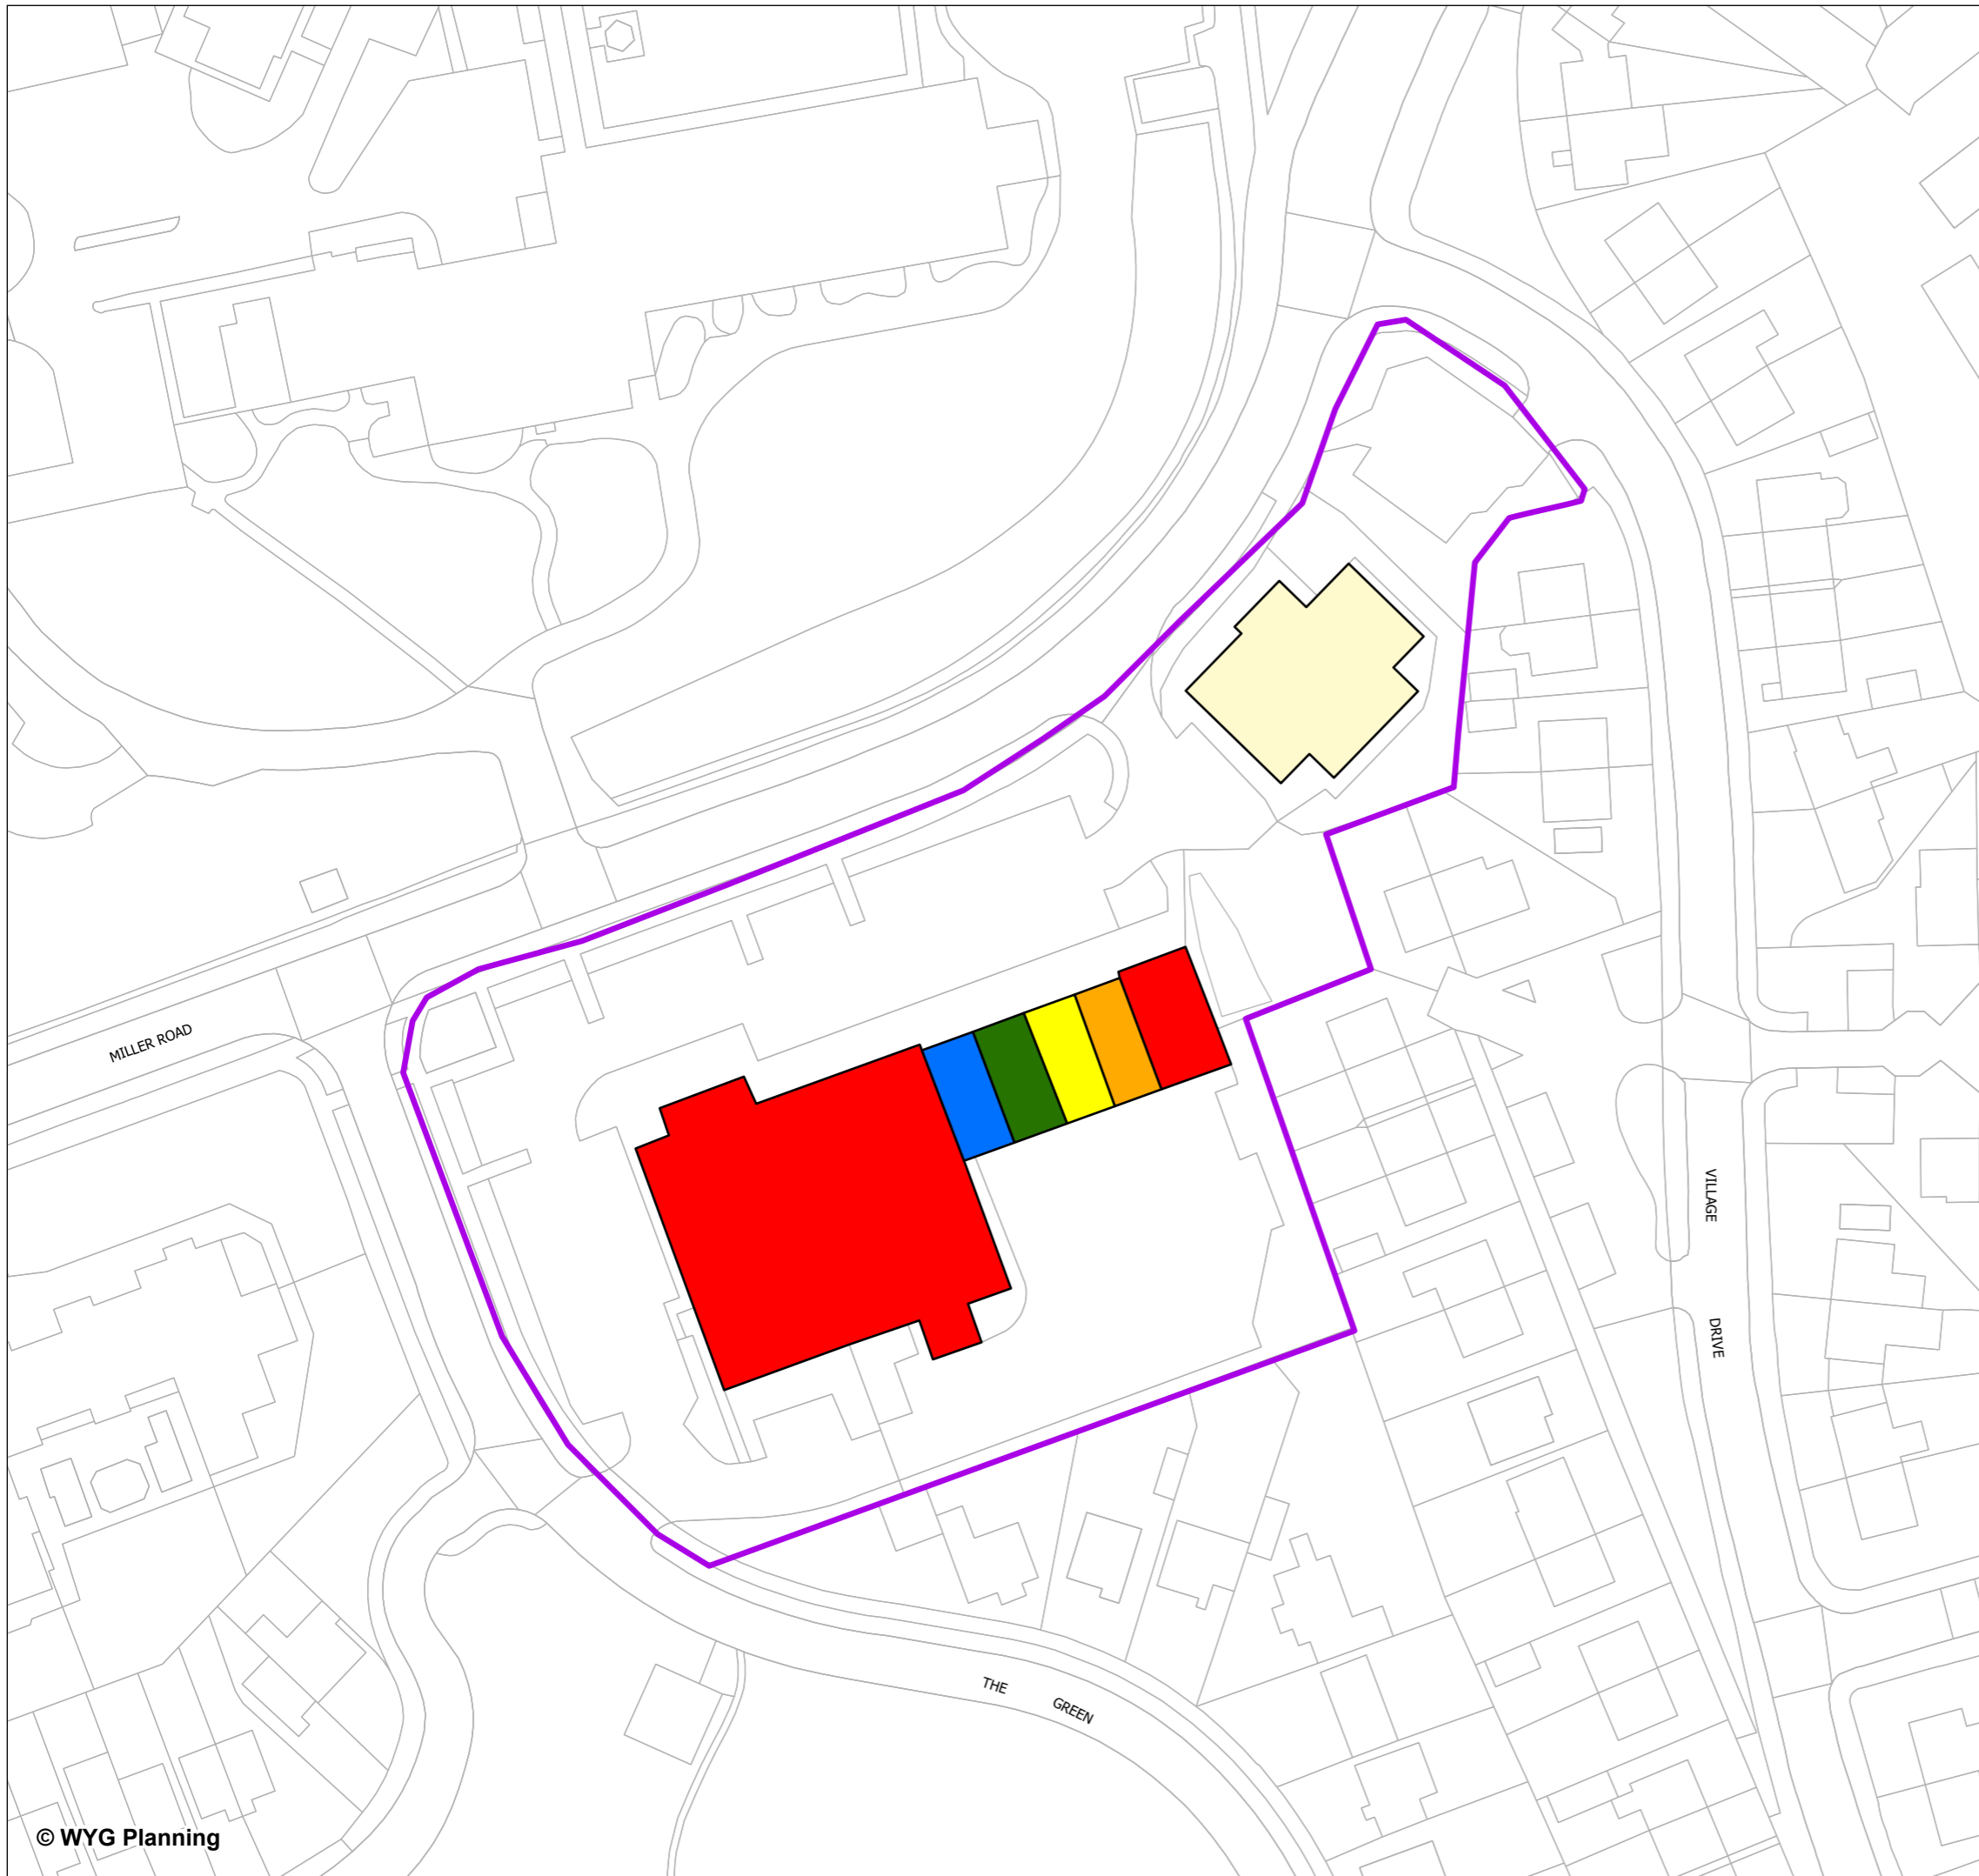

Miller Road Local Centre
Preston



Boundaries

Recommended Centre Boundary

Centre Boundary

Diversity of Use

Convenience

Comparison

Retail Service

Leisure Service

Financial and Business Service

Vacant


Other

Drawn by: CL

Drawing No.

Checked by: JV


Revision No.

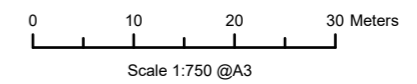

18 February 2019

NGR: 356779E 430708N

© Crown Copyright All rights reserved. Licence number: 10001850
© Preston City Council

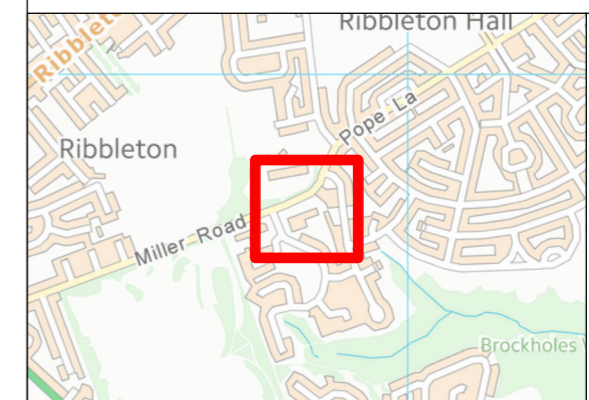

The Pavilion, 1st Floor
Botleigh Grange
Office Campus
Hedge End
Southampton
Hampshire, SO30 2AF



New Hall Lane Local Centre

Preston



Boundaries

Recommended Centre Boundary

Centre Boundary

Diversity of Use

Convenience

Comparison

Retail Service

Leisure Service

Financial and Business Service

Vacant

Other

Drawn by: CL

Drawing No.

Checked by: JV

Revision No.


0 25 50 75 Meters

18 February 2019

Scale 1:1,750 @A3

NGR: 355575E 429885N

© Crown Copyright All rights reserved. Licence number: 10001850
© Preston City Council

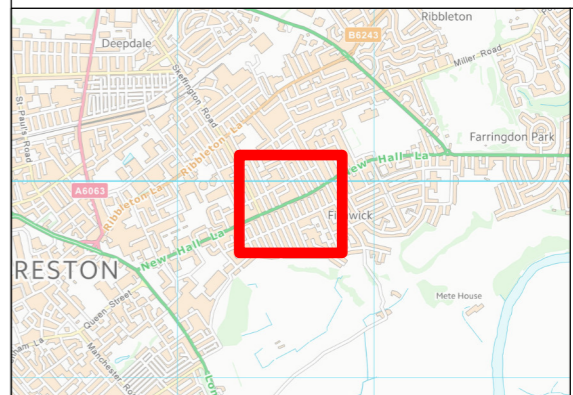

The Pavilion, 1st Floor
Botleigh Grange
Office Campus
Hedge End
Southampton
Hampshire, SO30 2AF



Plungington Road Local Centre Preston



Boundaries

Recommended Centre Boundary

Centre Boundary

Diversity of Use

Convenience

Comparison

Retail Service

Leisure Service

Financial and Business Service

Vacant

Other

Drawn by: CL

Drawing No.

Checked by: JV

Revision No.


0 20 40 60 Meters

18 February 2019


Scale 1:1,500 @A3

NGR: 353250E 430524N

© Crown Copyright All rights reserved. Licence number: 10001850
© Preston City Council

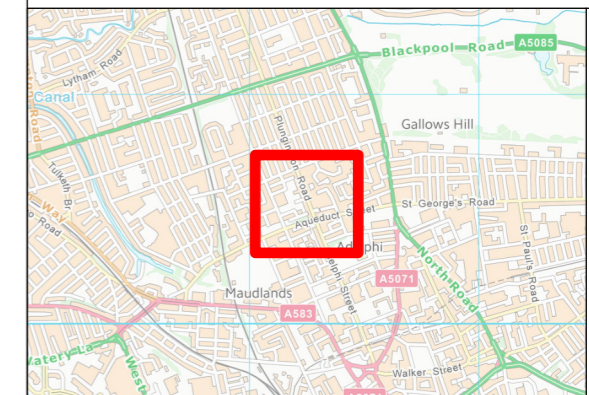

The Pavilion, 1st Floor
Botleigh Grange
Office Campus
Hedge End
Southampton
Hampshire, SO30 2AF

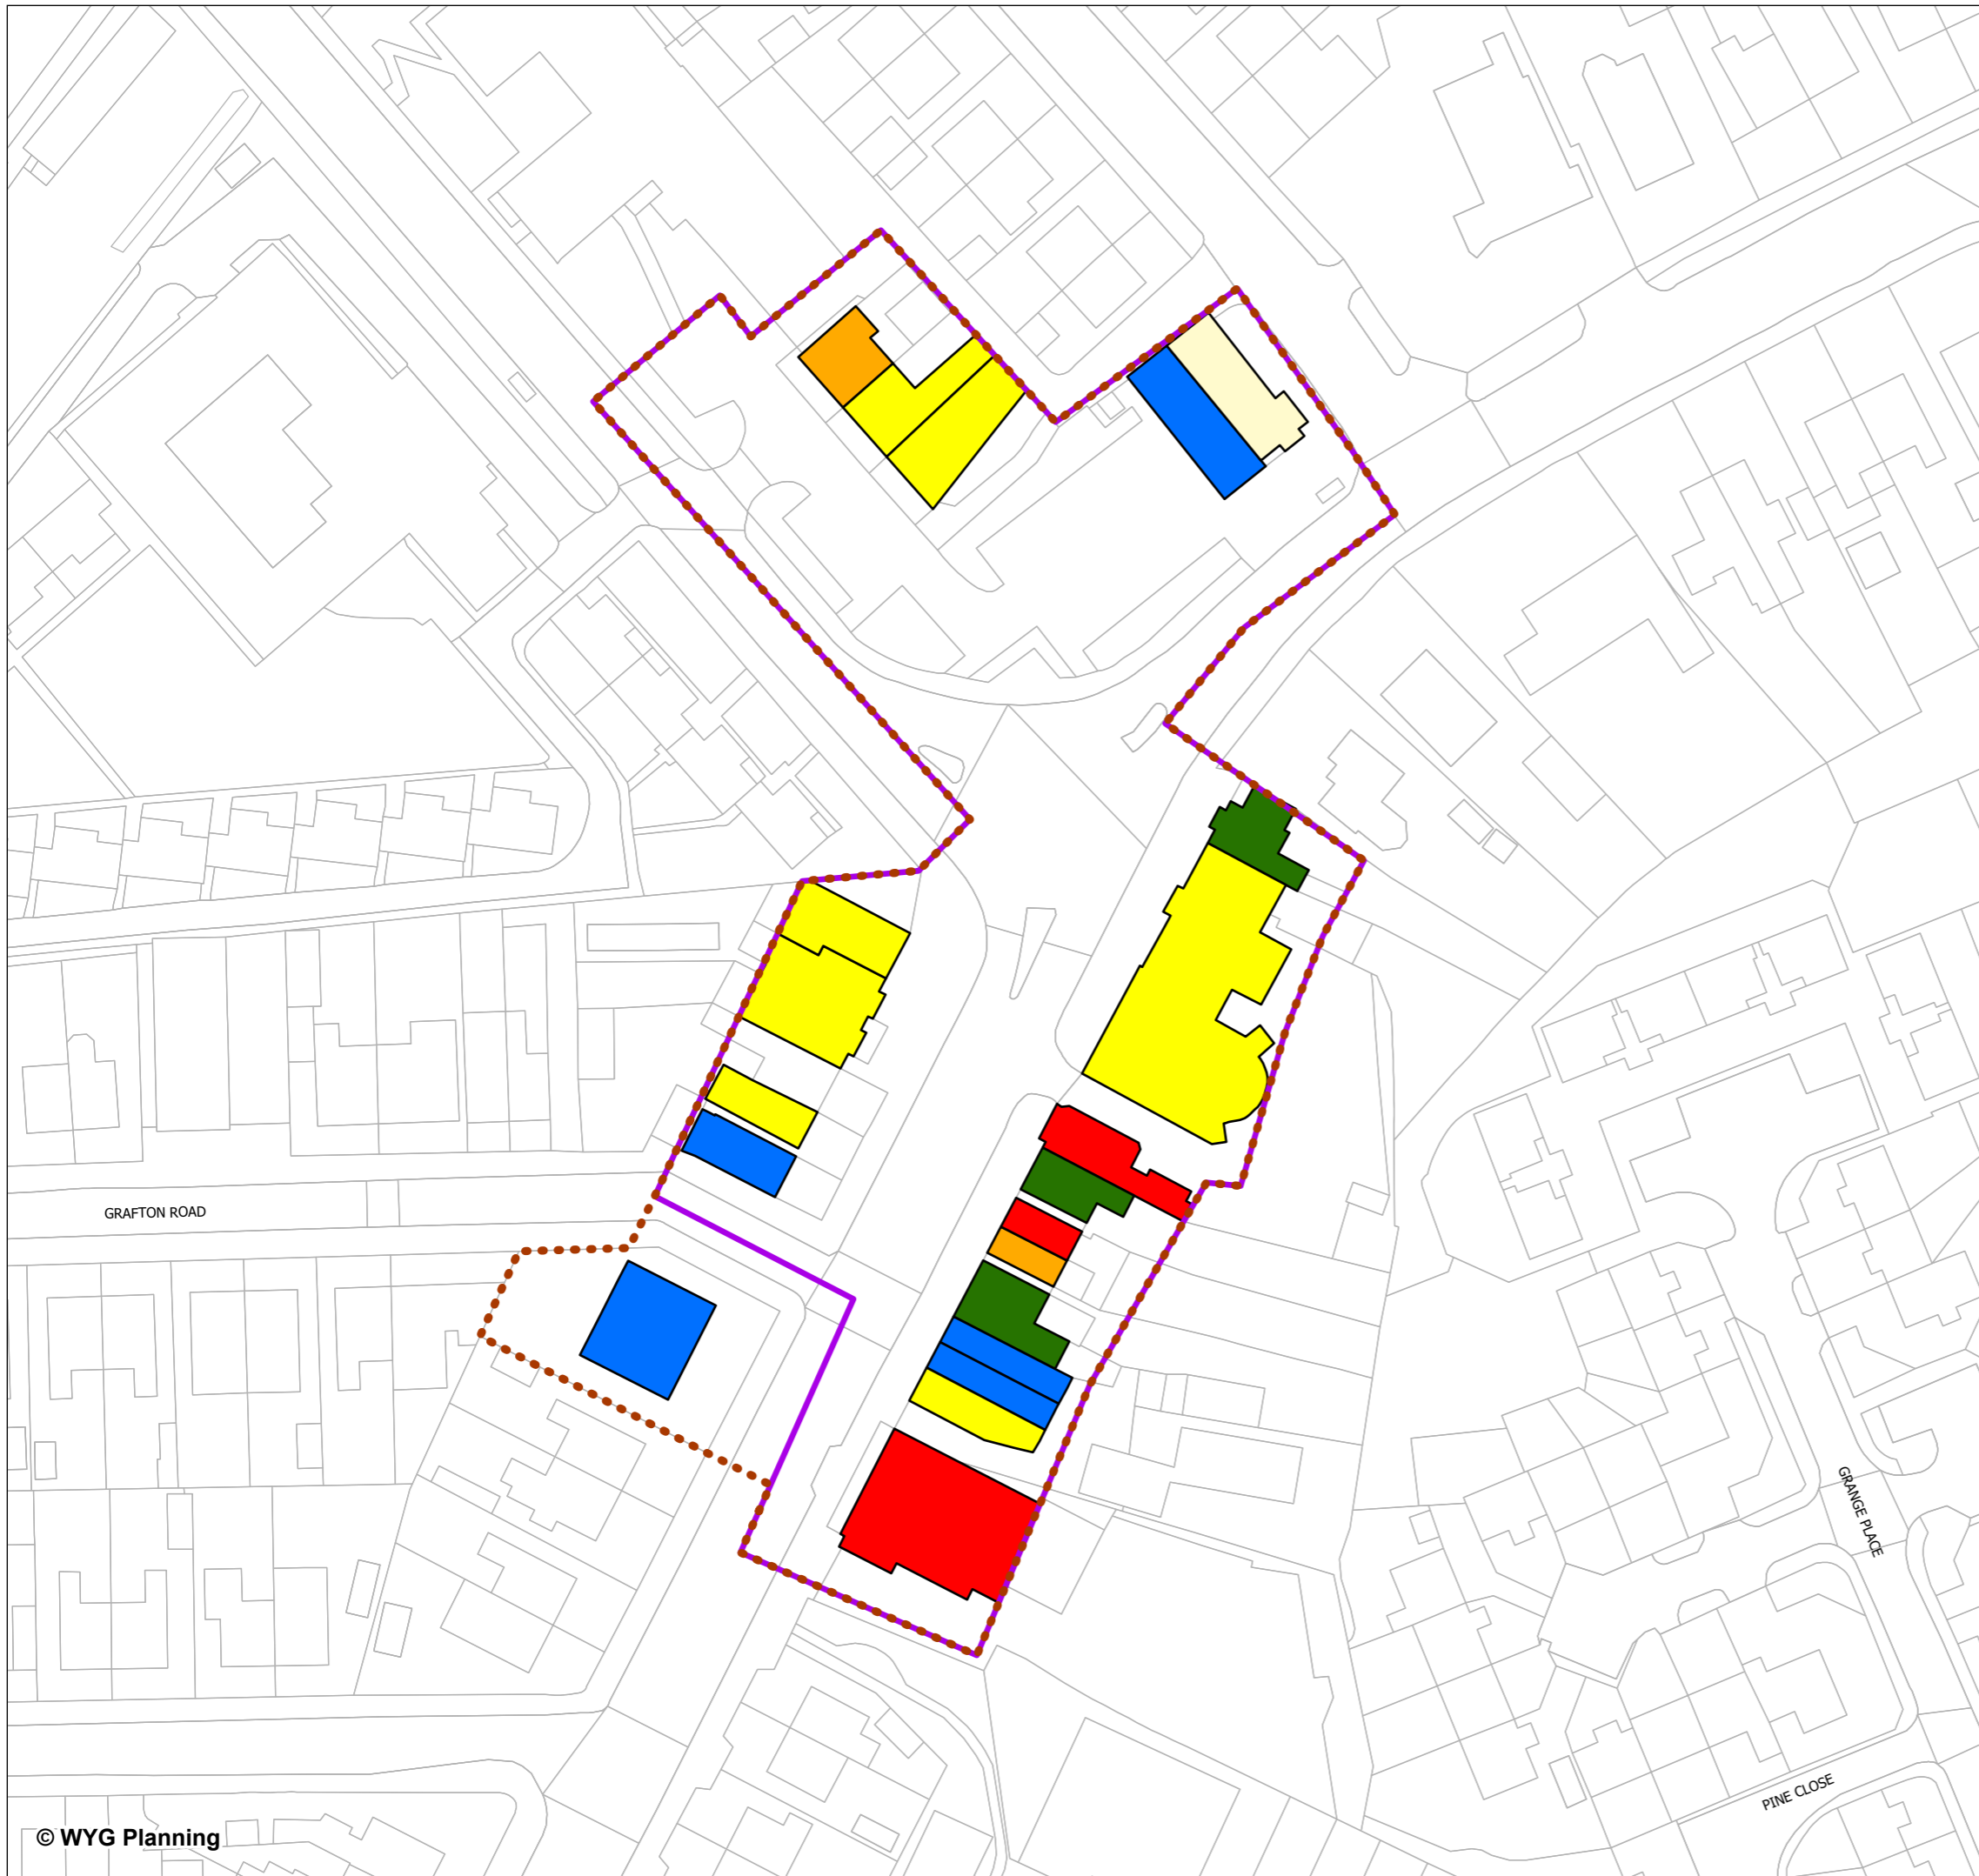

Ribbleton Avenue Local Centre
Preston



Boundaries

Recommended Centre Boundary

Centre Boundary

Diversity of Use

Convenience

Comparison

Retail Service

Leisure Service

Financial and Business Service

Vacant

Other

GRAFTON ROAD

GRANGE PLACE


PINE CLOSE

Drawn by: CL

Drawing No.

Checked by: JV


Revision No.

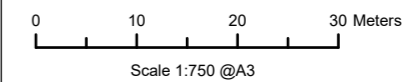

18 February 2019

NGR: 356792E 431922N

© Crown Copyright All rights reserved. Licence number: 10001850
© Preston City Council

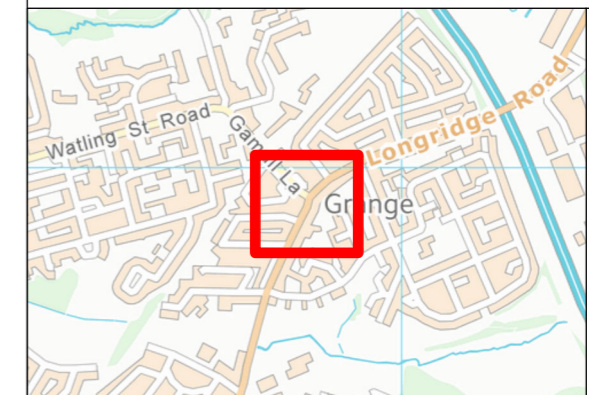

The Pavilion, 1st Floor
Botleigh Grange
Office Campus
Hedge End
Southampton
Hampshire, SO30 2AF



Ribbleton Lane Local Centre
Preston



Boundaries

Recommended Centre Boundary

Centre Boundary

Diversity of Use

Convenience

Comparison

Retail Service

Leisure Service

Financial and Business Service

Vacant


Other

Drawn by: CL

Drawing No.

Checked by: JV

Revision No.

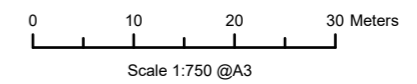

18 February 2019

NGR: 355206E 430196N

© Crown Copyright All rights reserved. Licence number: 10001850
© Preston City Council



The Pavilion, 1st Floor
Botleigh Grange
Office Campus
Hedge End
Southampton
Hampshire, SO30 2AF



Boundaries

Recommended Centre Boundary

Centre Boundary

Diversity of Use

Convenience

Comparison


Retail Service

Leisure Service

Financial and Business Service

Vacant

Other

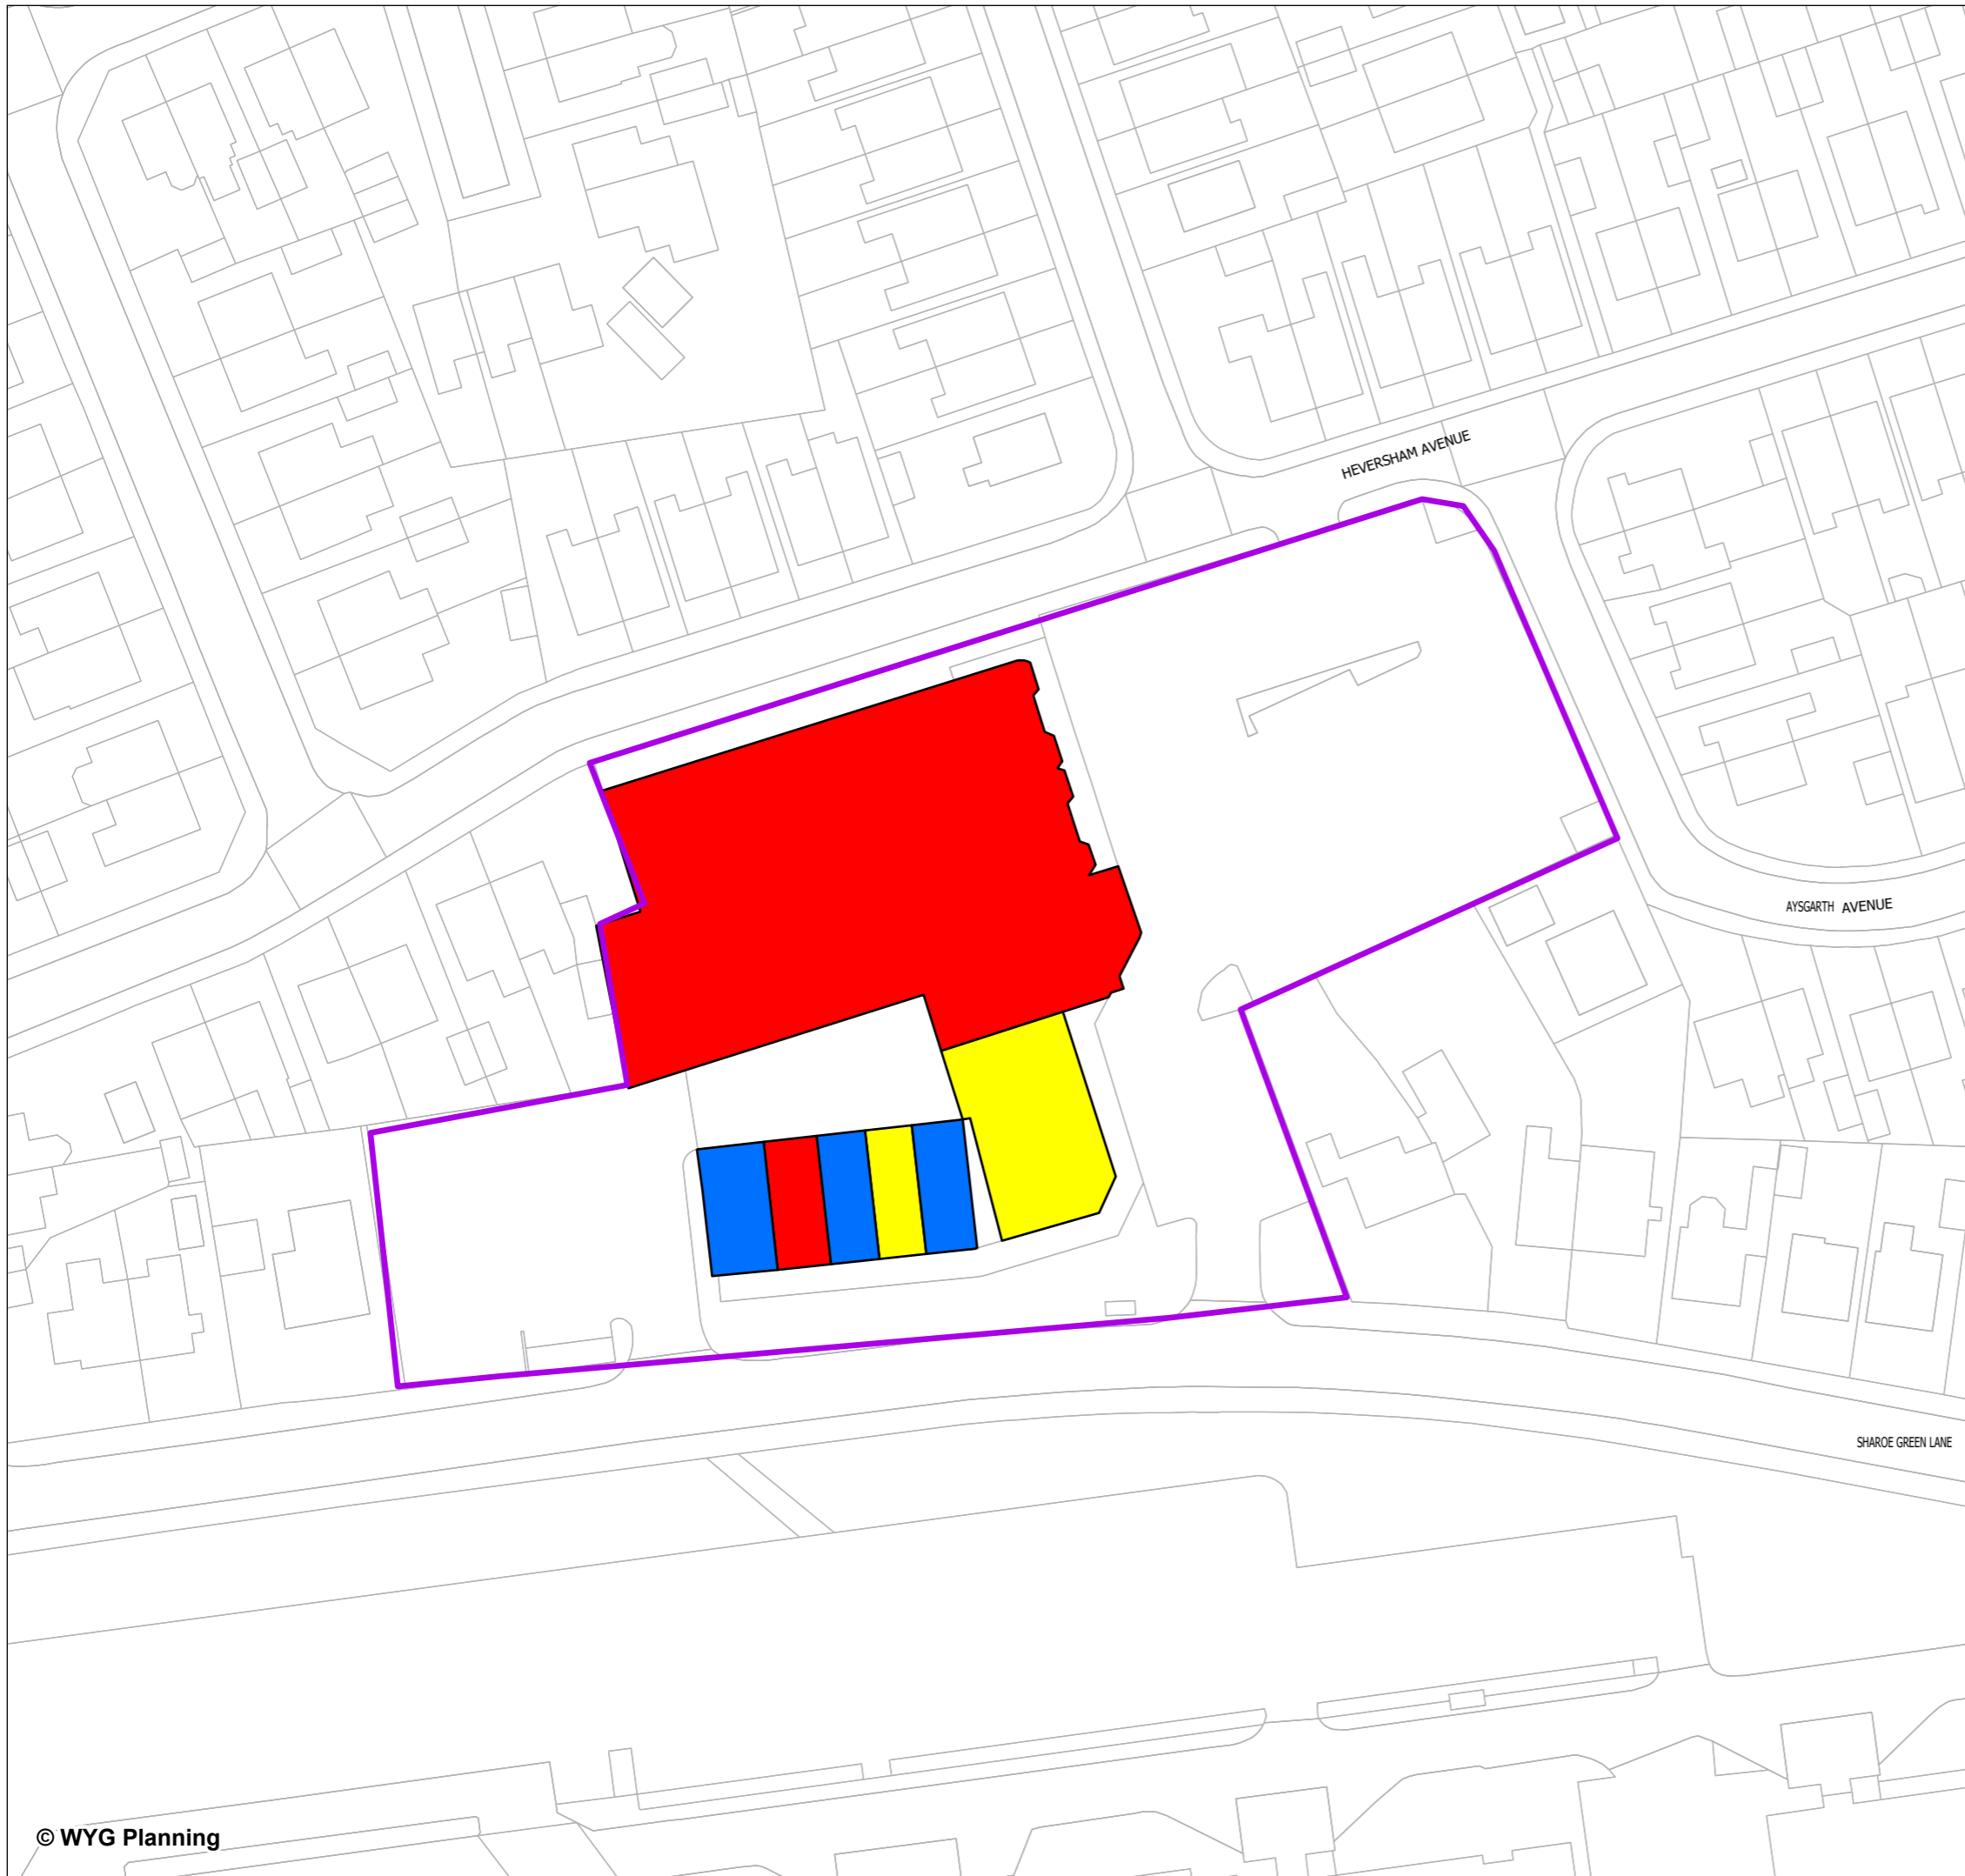


Drawn by: CL

Drawing No.

Checked by: JV

Revision No.

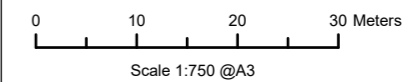

18 February 2019

NGR: 353574E 433149N

© Crown Copyright All rights reserved. Licence number: 10001850
© Preston City Council



The Pavilion, 1st Floor
Botleigh Grange
Office Campus
Hedge End
Southampton
Hampshire, SO30 2AF